



1 SECTION A-A  
Scale 1:50 @ A1, 1:1000 @ A3


2 SECTION AA-AA  
Scale 1:50 @ A1, 1:1000 @ A3

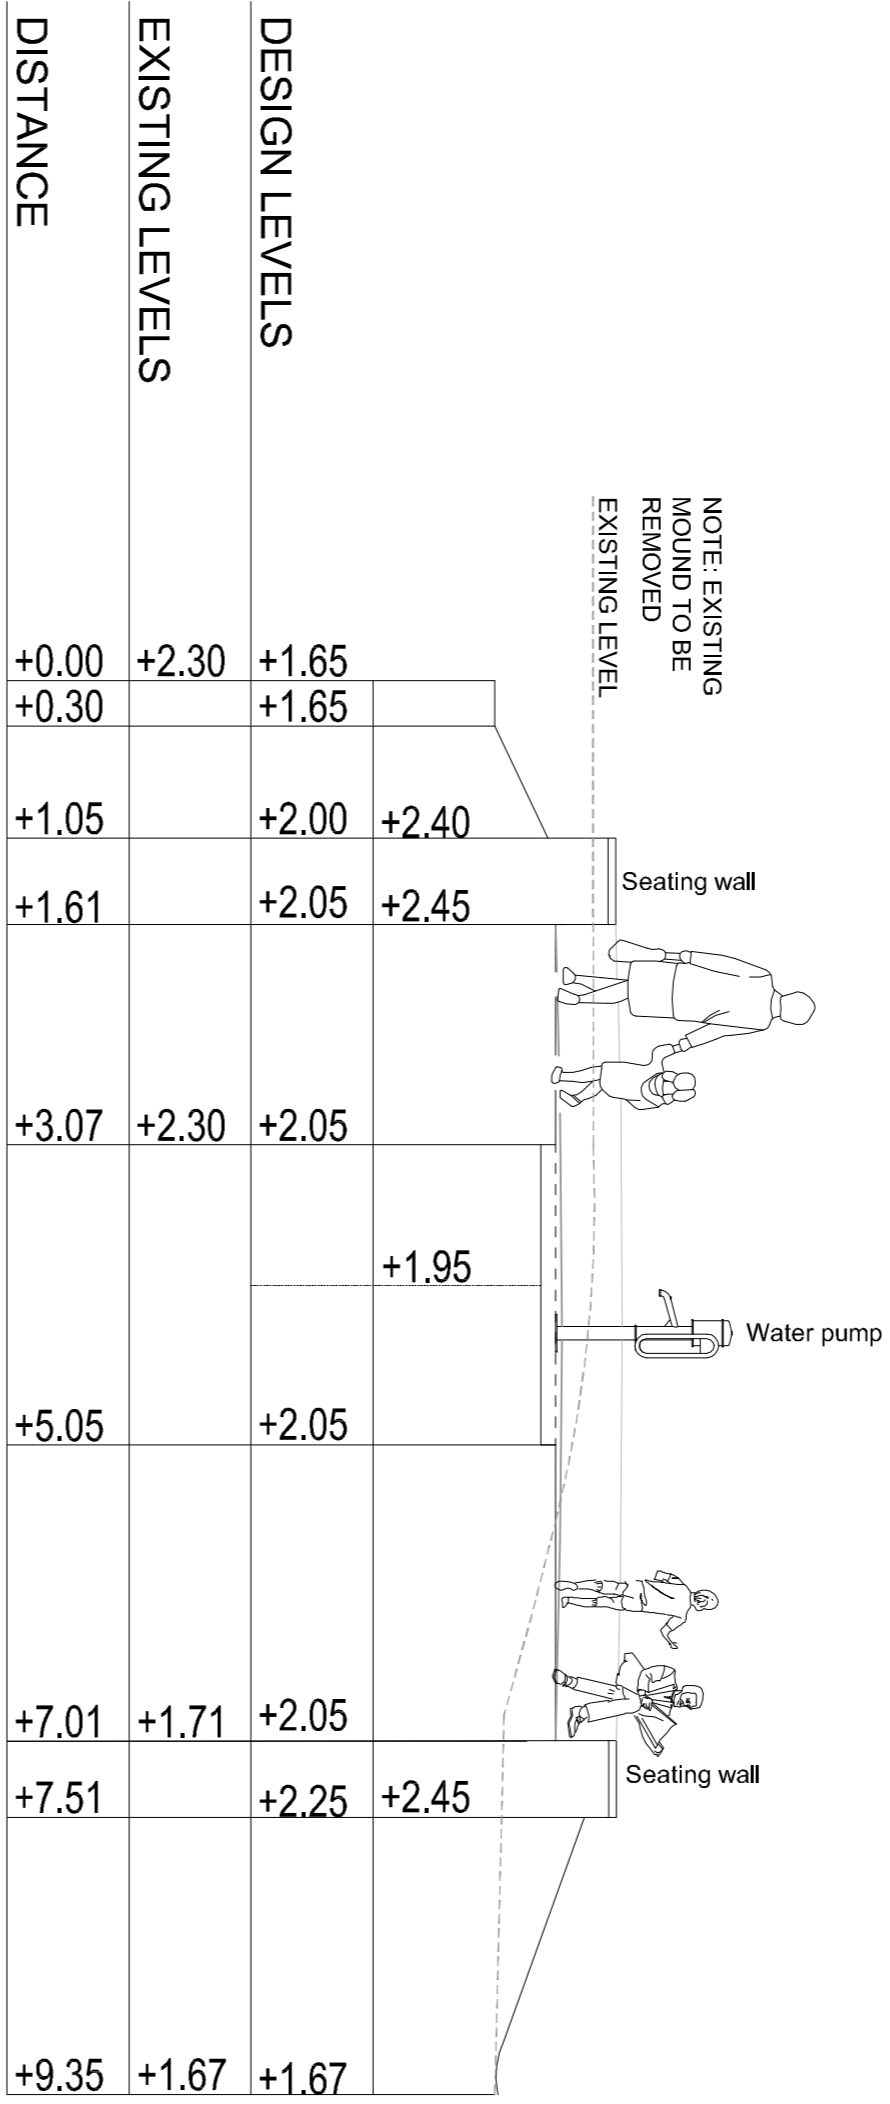


3 SECTION B-B  
Scale 1:50 @ A1, 1:1000 @ A3

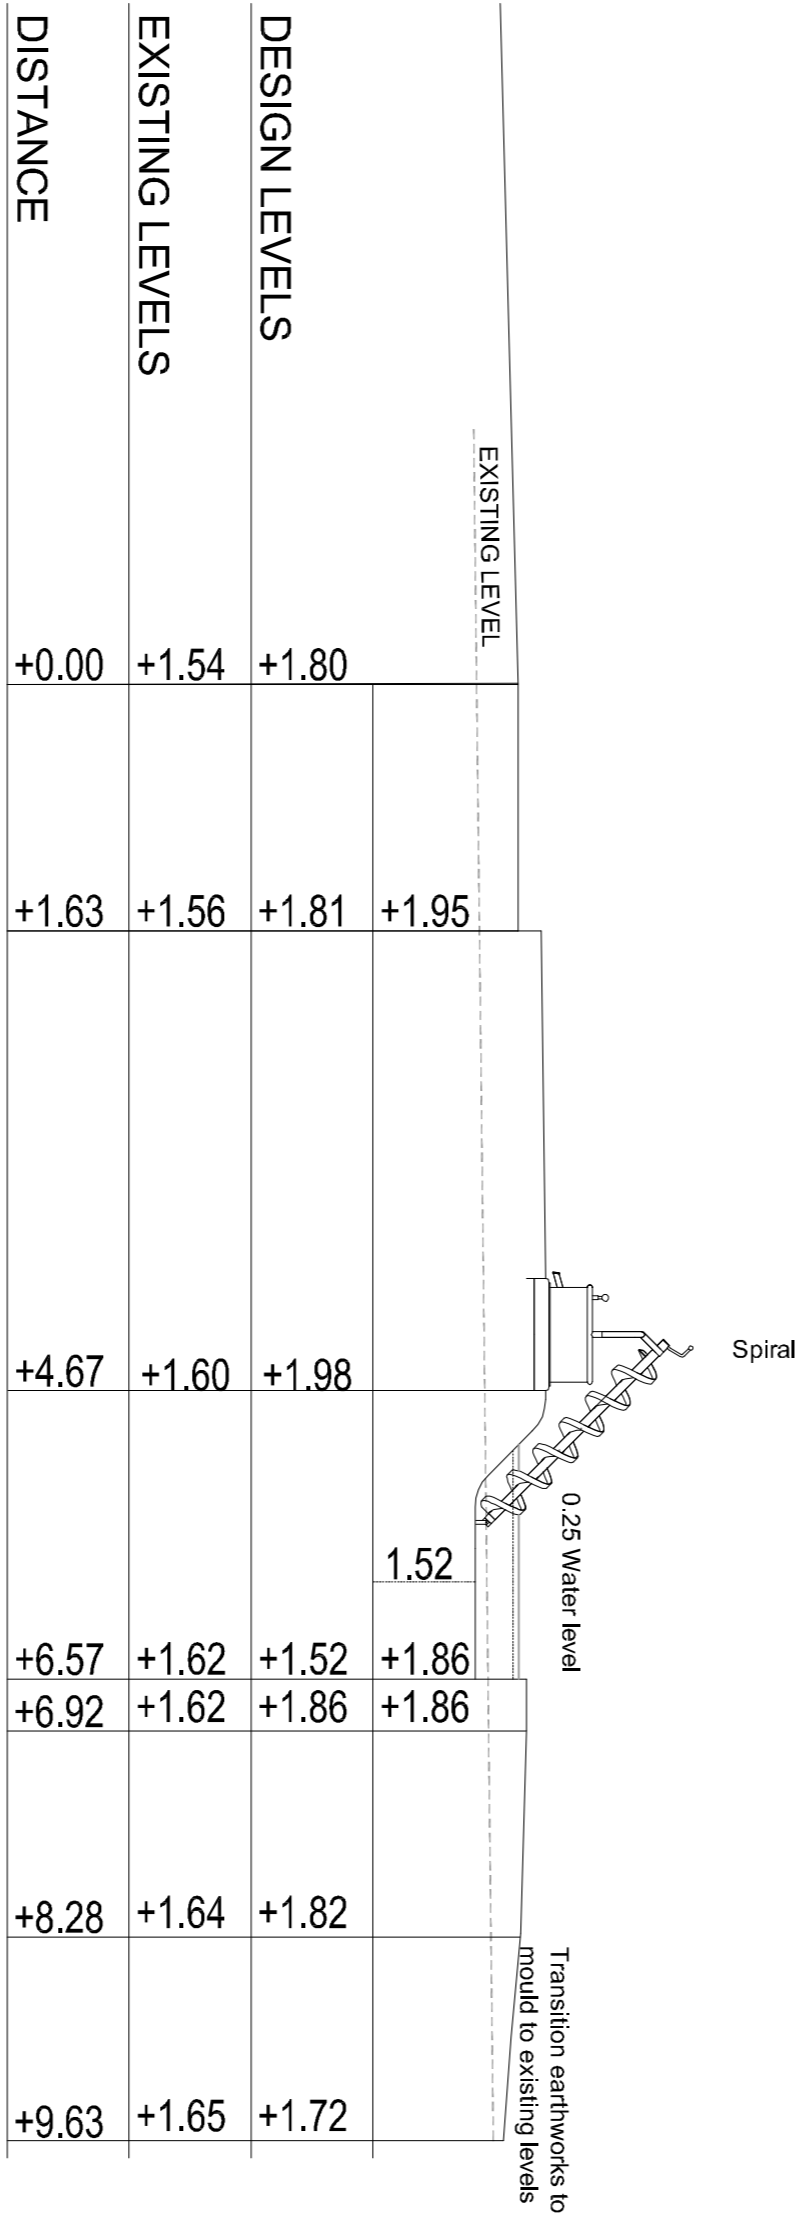


4 SECTION C-C  
Scale 1:50 @ A1, 1:1000 @ A3

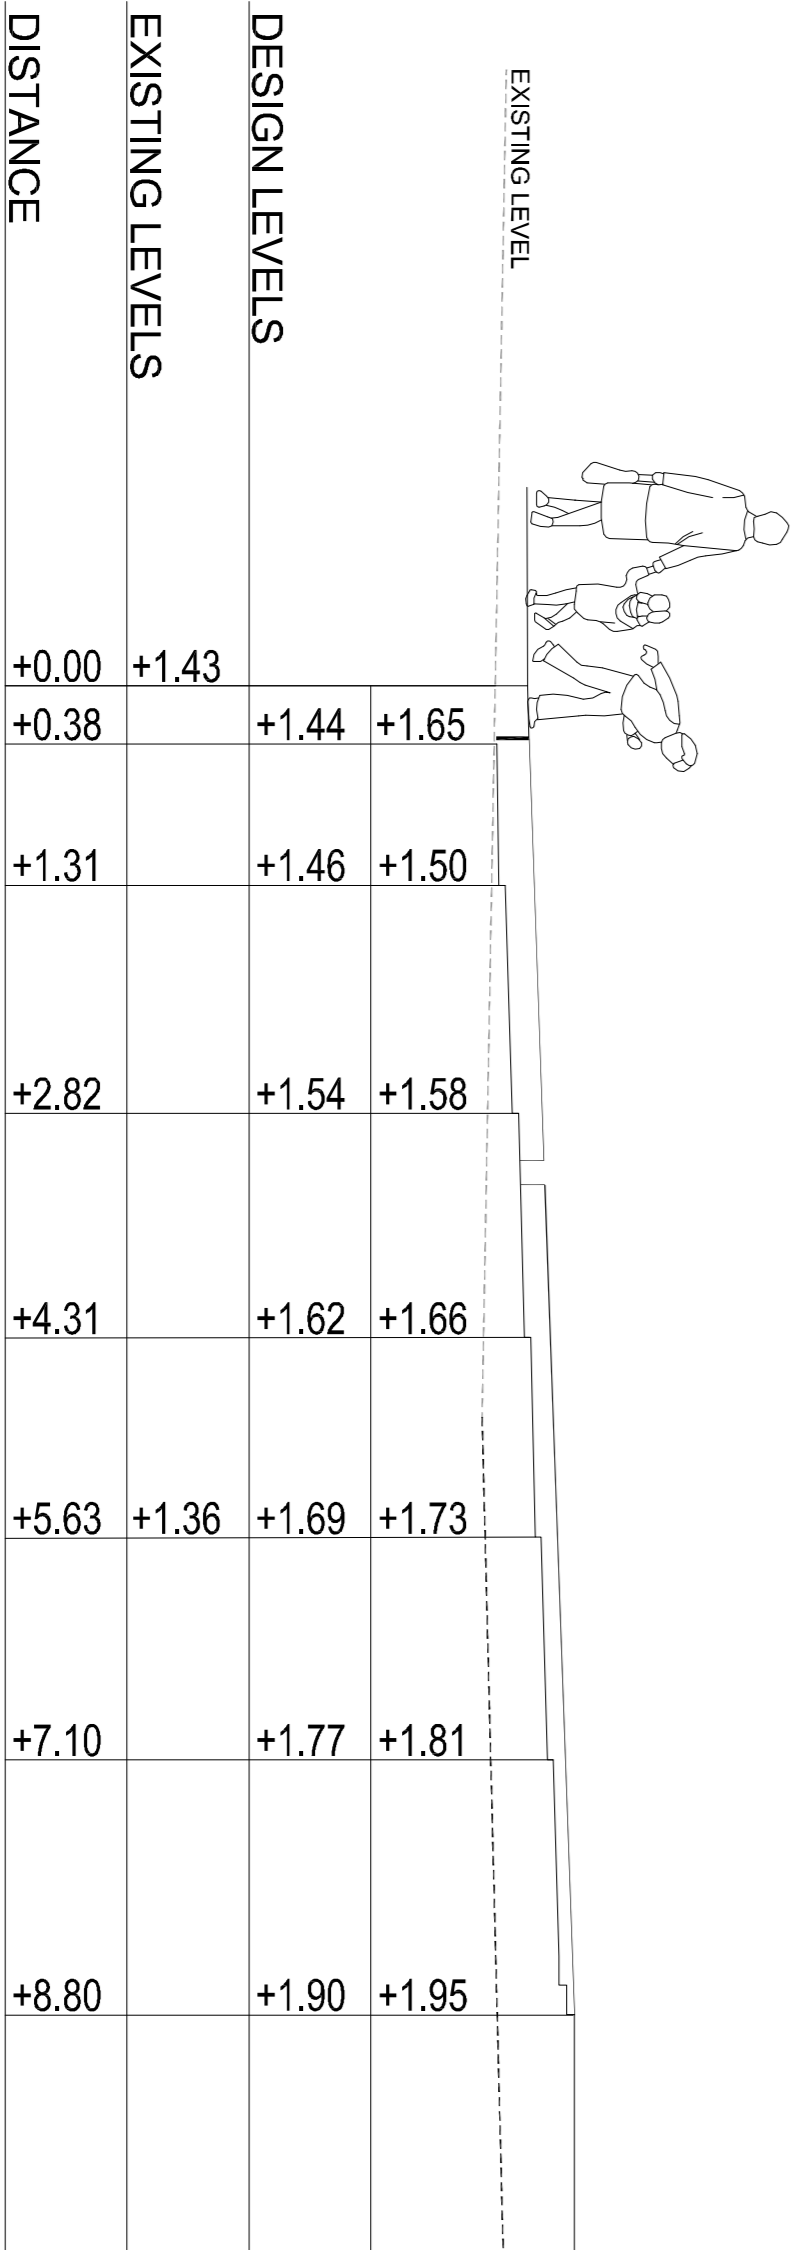

5 SECTION D-D  
Scale 1:50 @ A1, 1:1000 @ A3

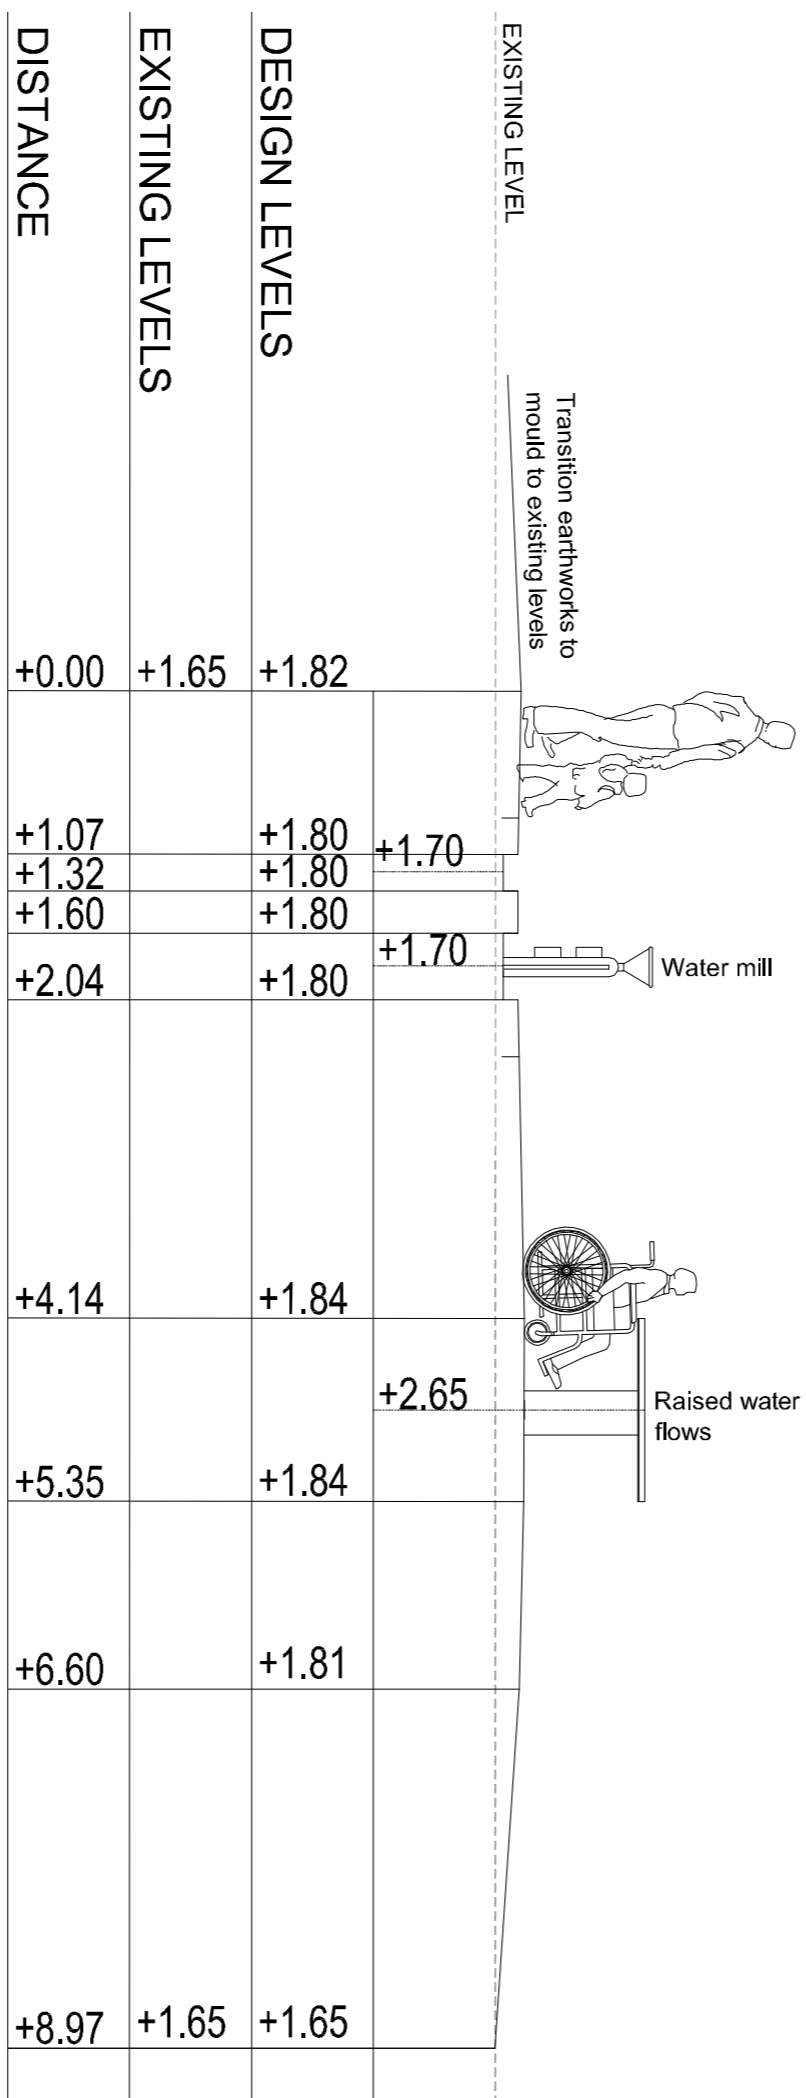

6 SECTION E-E  
Scale 1:50 @ A1, 1:1000 @ A3

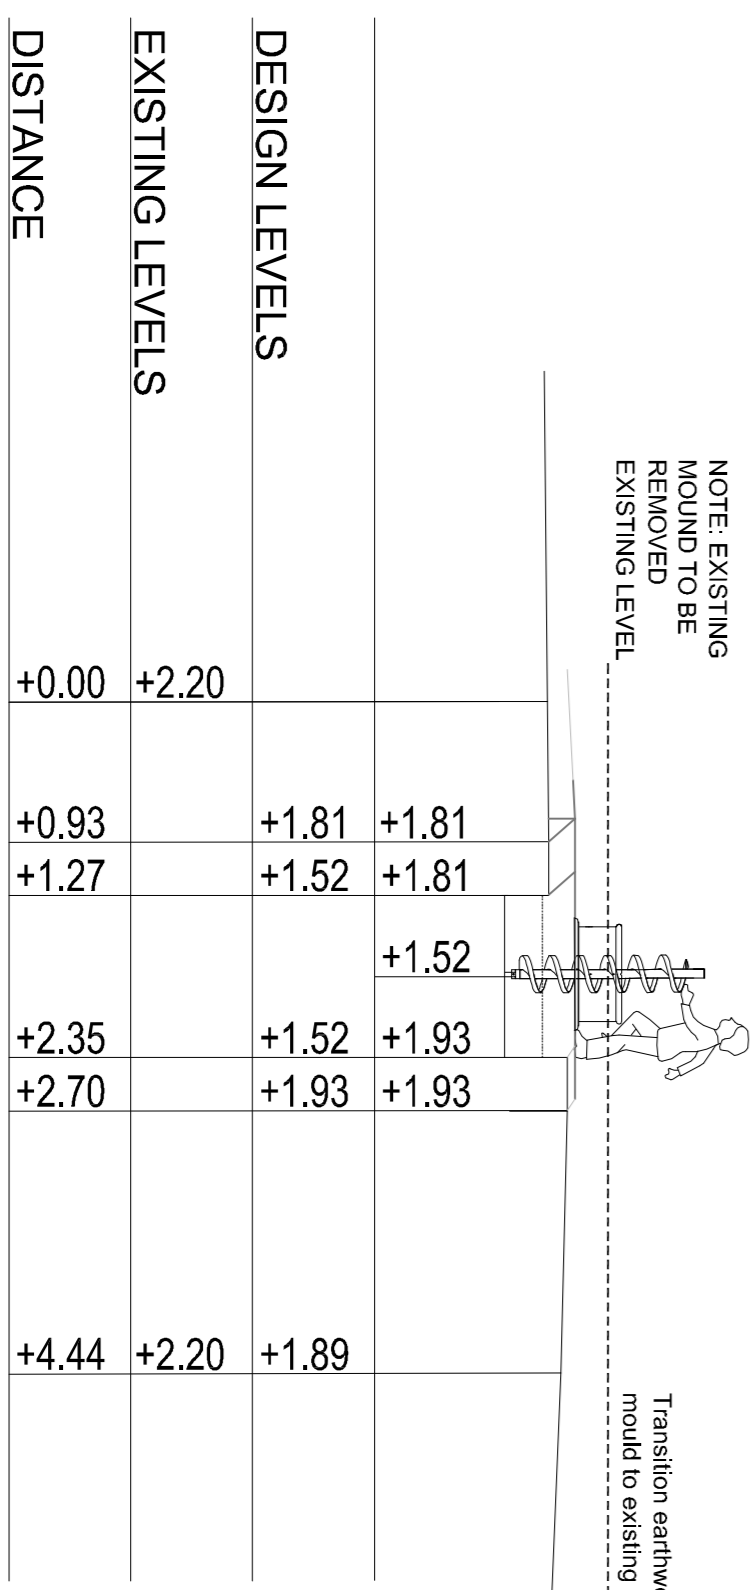

7 SECTION F-F  
Scale 1:50 @ A1, 1:1000 @ A3

PREPARED BY: AMENDMENTS

No.	Description	Date
02	DEVELOPMENT APPLICATION	19.06.09
01	DRAFT DEVELOPMENT APPLICATION	09.06.09

the cooperative, level 3, studio 3  
56 Bowman Street, Pyrmont  
new south wales australia

**KIAH** urban design  
**infranet** city & regional planning  
landscape and planning  
environmental planning

1 +61 2 9571 7100  
info@kiahinfranet.com  
www.kiahinfranet.com

CLIENT: **MARRICKVILLE Council**

PROJECT: WATERPLAY PARK  
STEEL PARK  
SOUTH MARRICKVILLE

DRAWING TITLE: WATERPLAY AREA / SECTIONS  
SCALE 1:50 @ A1, 1:100 @ A3

DATE	DESIGN	DWG-NO	DRAWN BY	APPROVED BY
19-06-09	JVG	KI-0801-DA-05	JIS	JVG